

DULLES TOWN CENTER

STERLING, VA





NOTE: This plan is intended for marketing purposes to show the locations and areas of proposed merchants. Information shown is subject to continued revisions. All dimensions shown are approximations and must be field verified by tenant's architect prior to commencement of drawings.

SITE PLAN

Date: 11.13.23

Drawn By: JMF

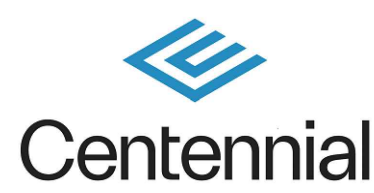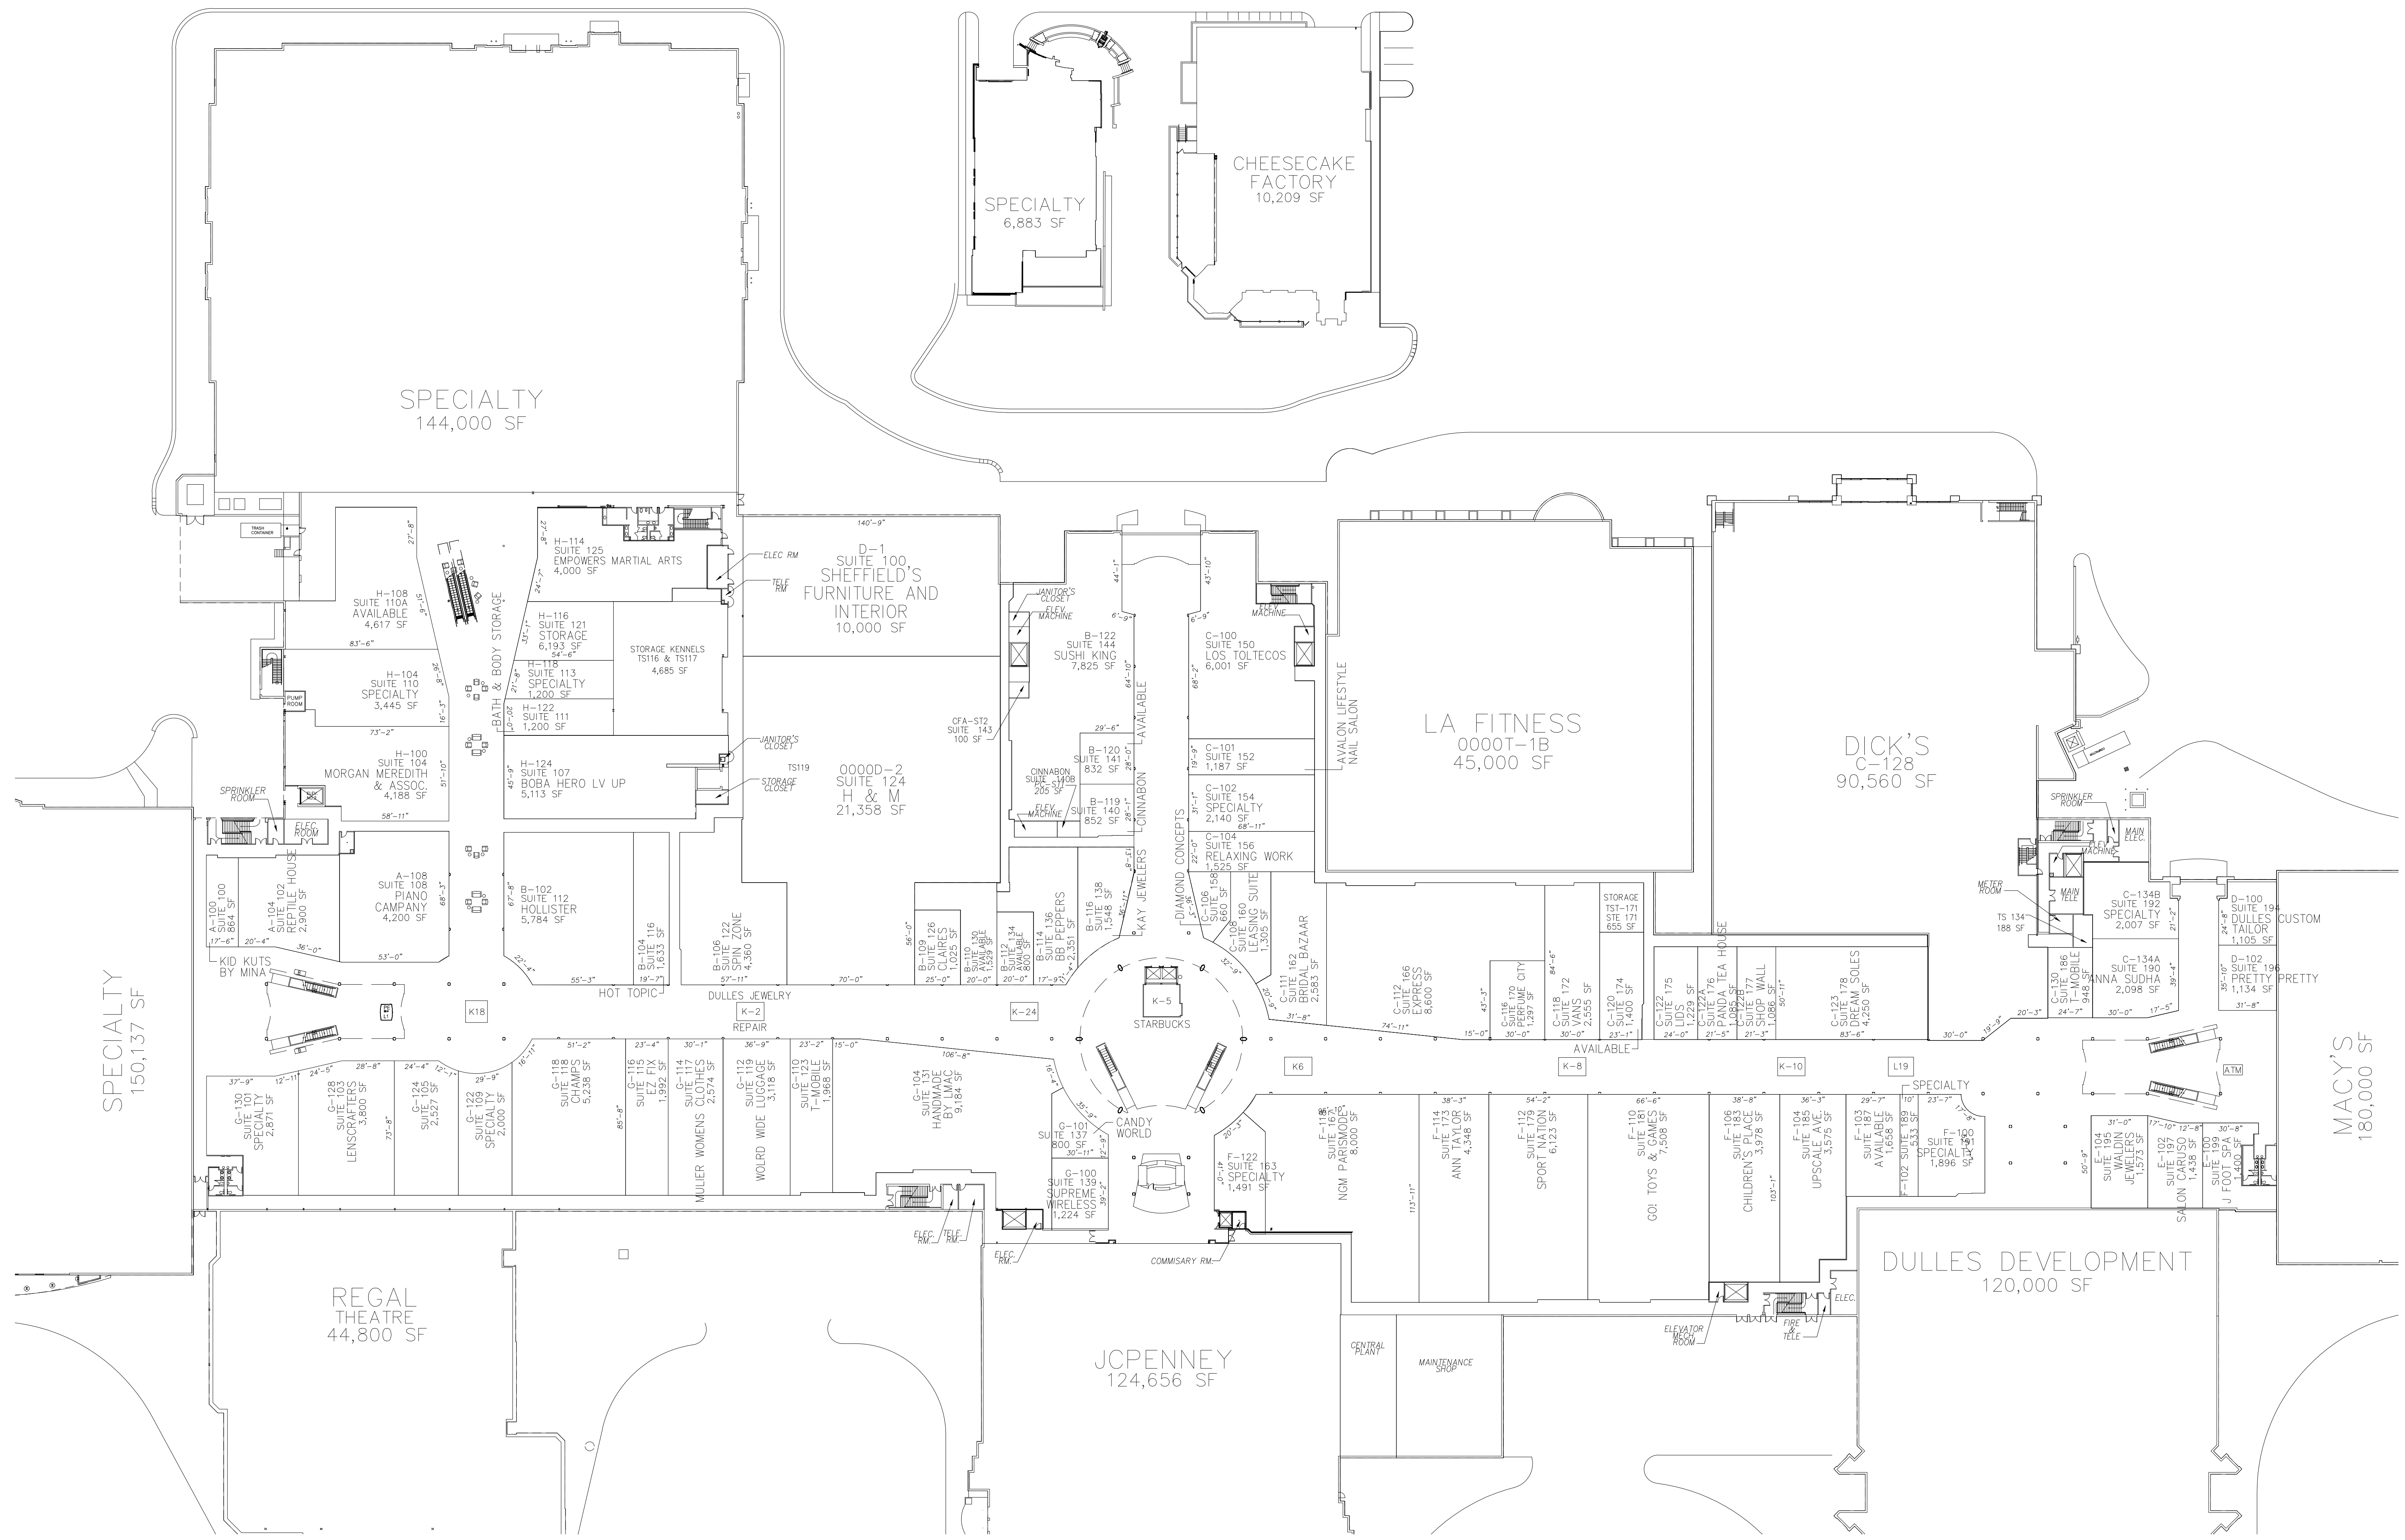

DULLES TOWN CENTER

STERLING, VA





NOTE: This plan is intended for marketing purposes to show the locations and areas of proposed merchants. Information shown is subject to continued revisions. All dimensions shown are approximations and must be field verified by tenant's architect prior to commencement of drawings.

LEASE PLAN LEVEL 1

Date: 1.23.24

Drawn By: JMF

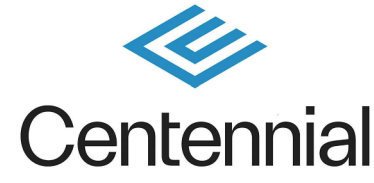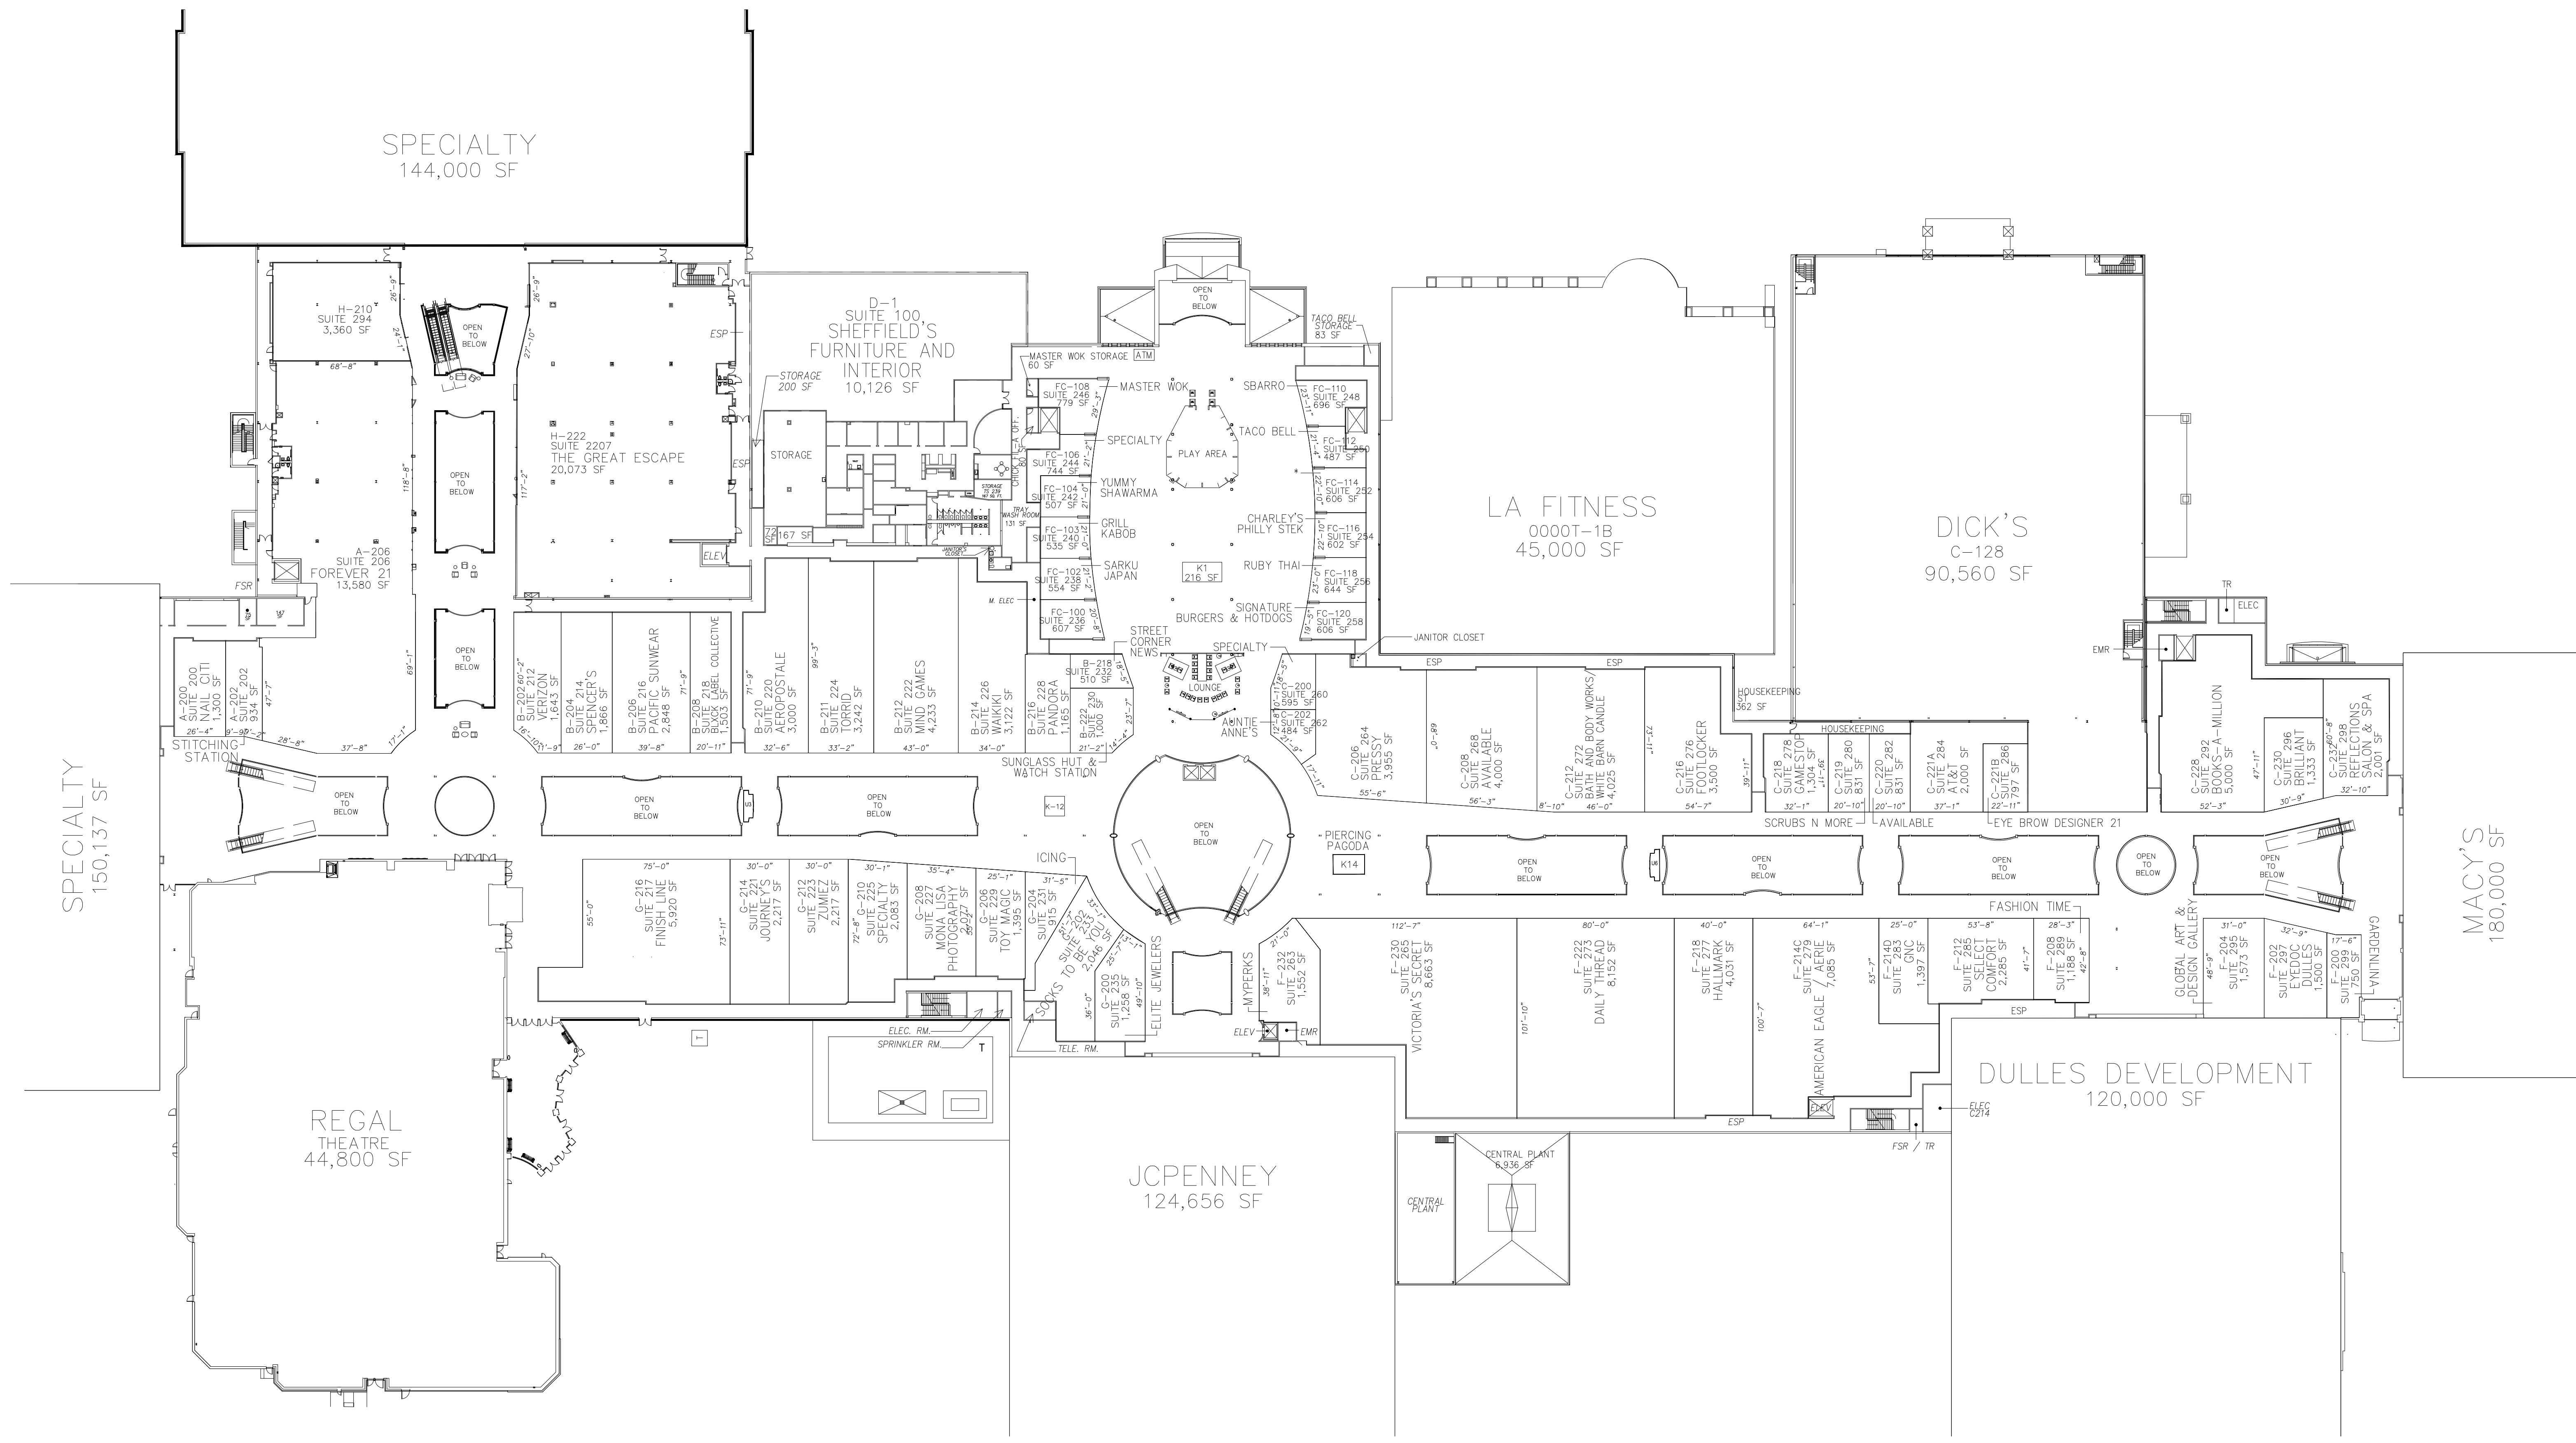

DULLES TOWN CENTER

STERLING, VA



NOTE: This plan is intended for marketing purposes to show the locations and areas of proposed merchants. Information shown is subject to continued revisions. All dimensions shown are approximations and must be field verified by tenant's architect prior to commencement of drawings.

LEASE PLAN LEVEL 2

Date: 12.19.23
 Drawn By: JMF