

NOTE: This plan is intended for marketing purposes to show the locations and areas of proposed merchants. Information shown is subject to continued revisions. All dimensions shown are approximations and must be field verified by tenant's architect prior to commencement of drawings.

SITE PLAN

Date: 7.9.24


Drawn By: JMF



 3 LEVELS

 229,558sf

 ABOVE

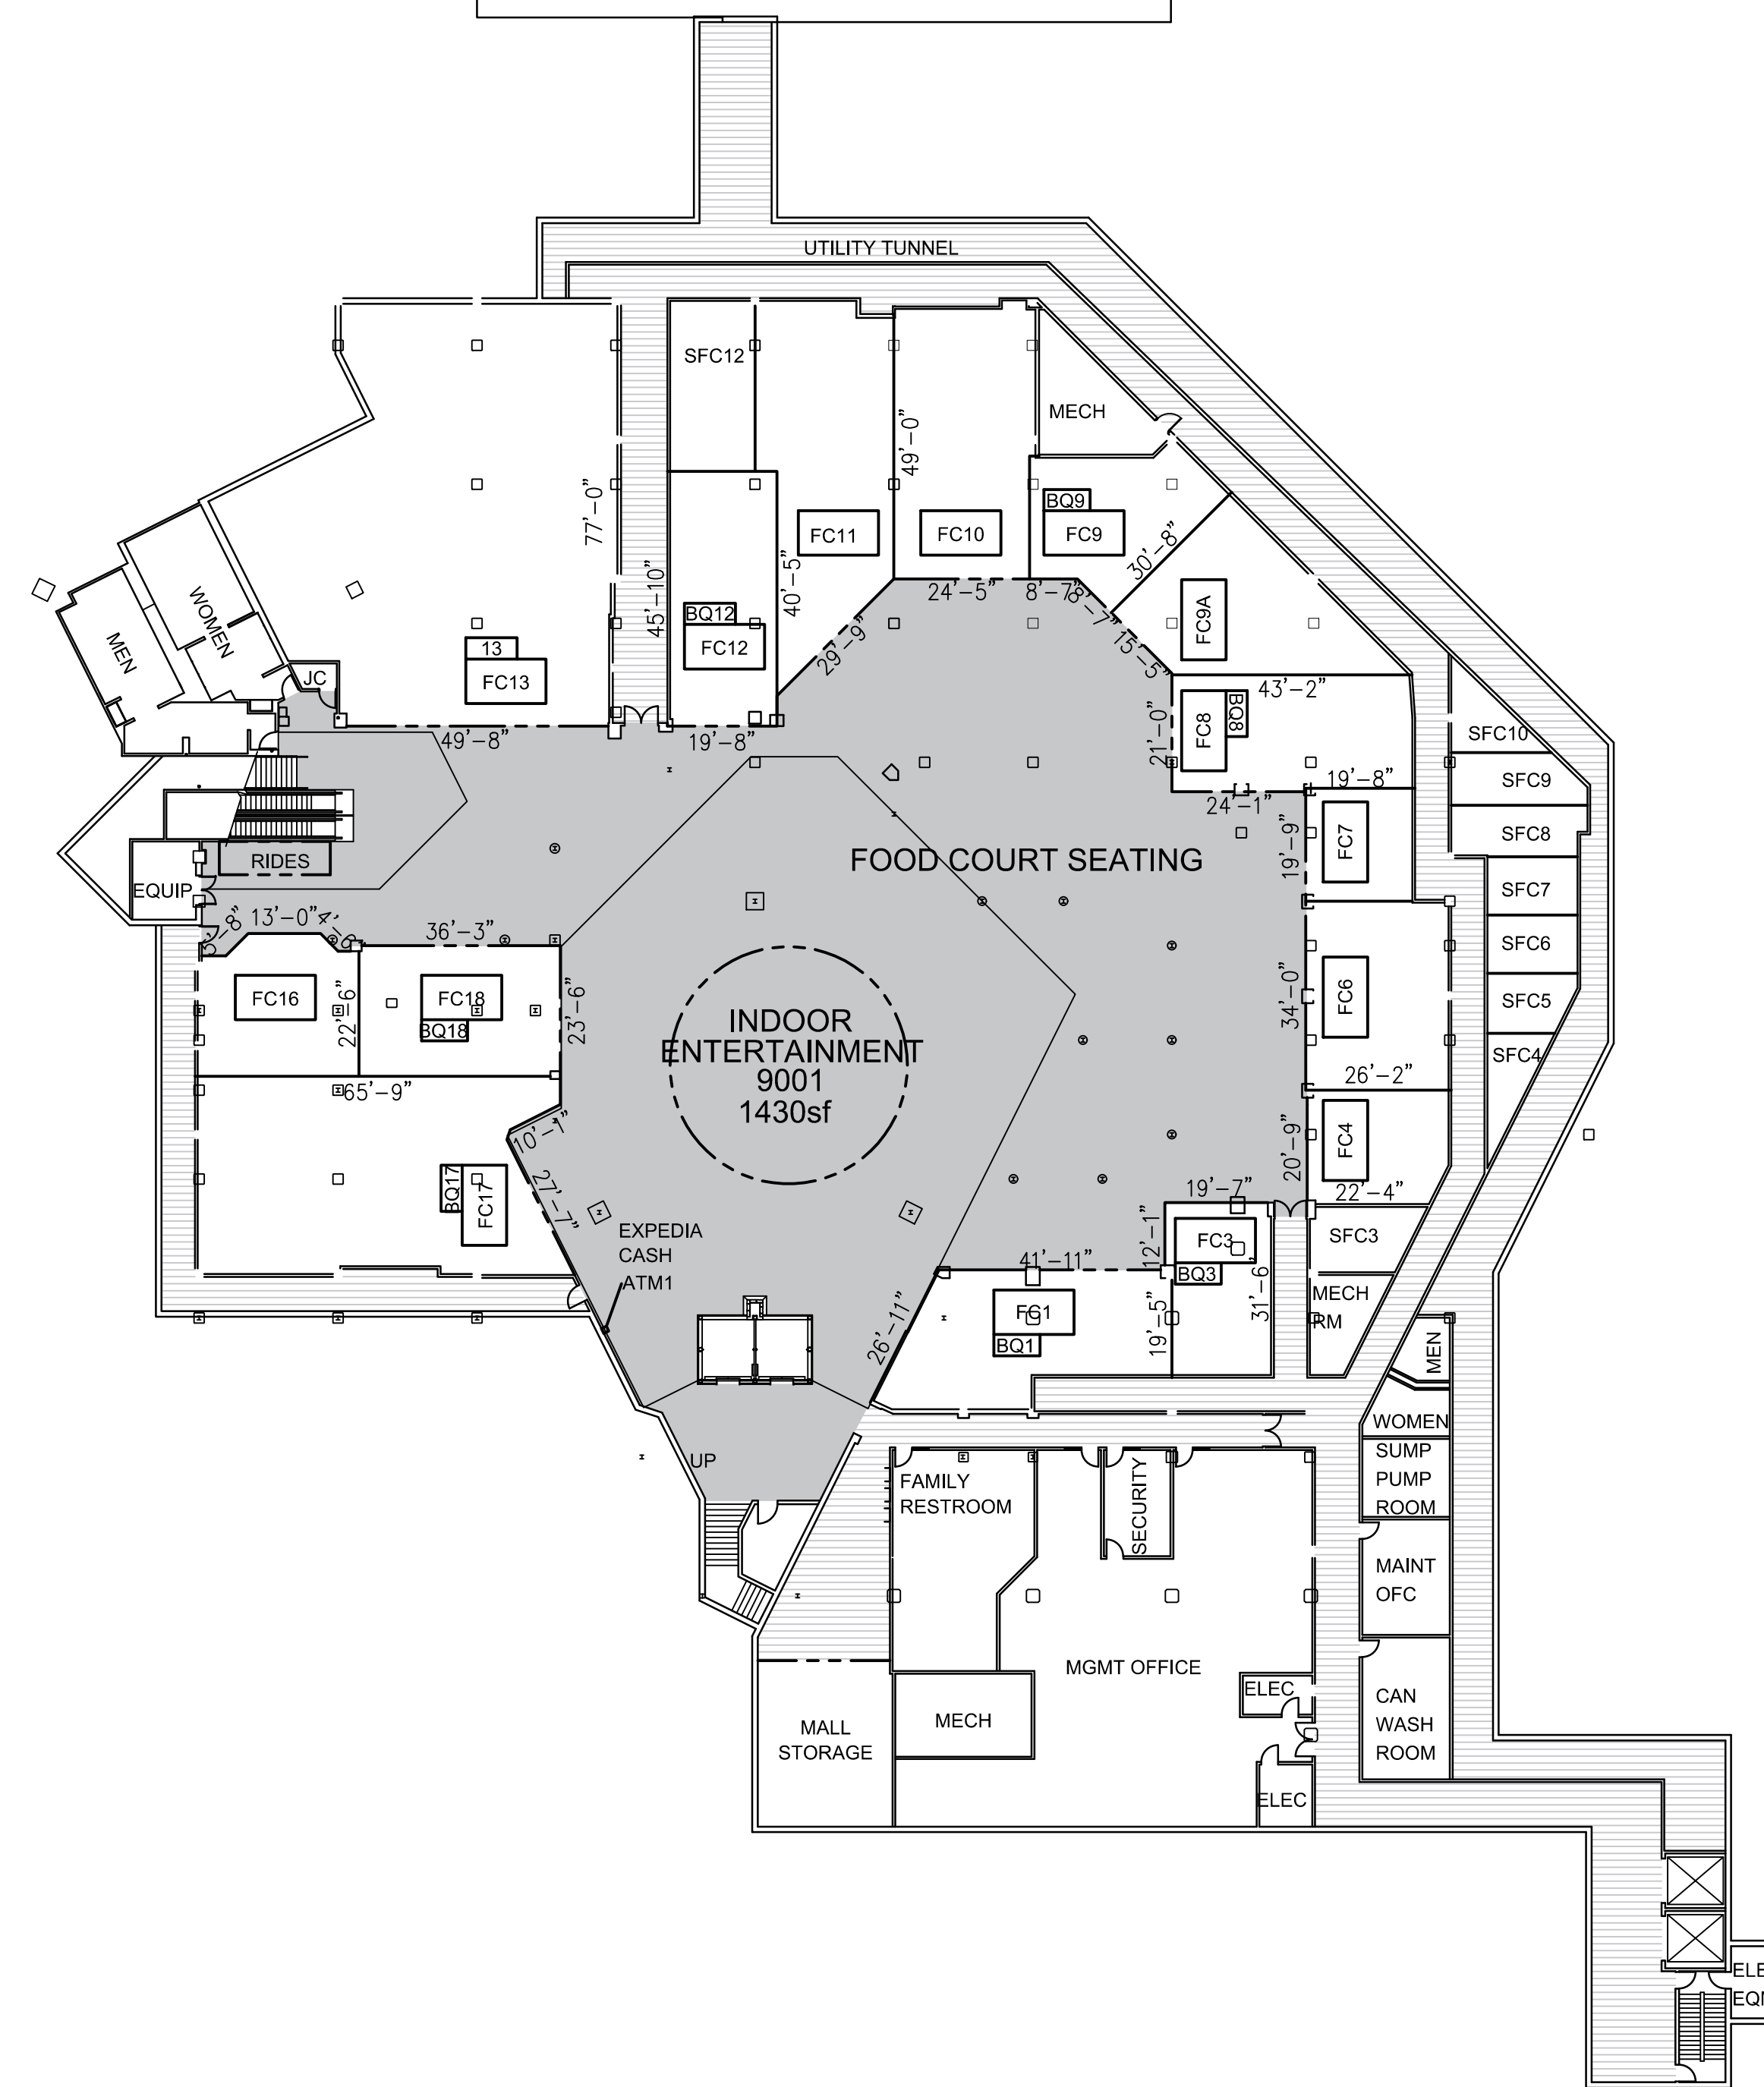

FOOD COURT LEGEND

FC01	1097sf	PANDA EXPRESS
FC3	593sf	SUBWAY
FC4	525sf	MOO'S EXPRESS ROLLED ICE CREAM
FC6	891sf	CAJUN CAFE & GRILL
FC7	400sf	#FRIES
FC8	903sf	BURRITOS LAS AZADEROS
FC9	700sf	MOCHI DONUTS
FC9A	956sf	4X4 EXTREME BURGER
FC10	1252sf	GREAT STEAK & POTATO COMPANY
FC11	1390sf	AVAILABLE
FC12	902sf	SBARRO
FC13	4535sf	f.y.e., MUSIC AND MOVIES
FC16	709sf	PT SNACKS
FC17	2184sf	AVAILABLE
FC18	852sf	AVAILABLE



2 LEVELS

 206,967sf

 ABOVE



NOTE: This plan is intended for marketing purposes to show the locations and areas of proposed merchants. Information shown is subject to continued revisions. All dimensions shown are approximations and must be field verified by tenant's architect prior to commencement of drawings.

LEASE PLAN LOWER LEVEL

Date: 7.9.24


Drawn By: JMF



LEVEL 1:
HOME FURNISHINGS


LEVEL 2:
COSMETICS
JEWELRY
ACCESSORIES
MEN'S APPAREL
SHOES
OUTERWEAR

LEVEL 3:
WOMEN'S APPAREL
JUNIORS
LINGERIE
SALON

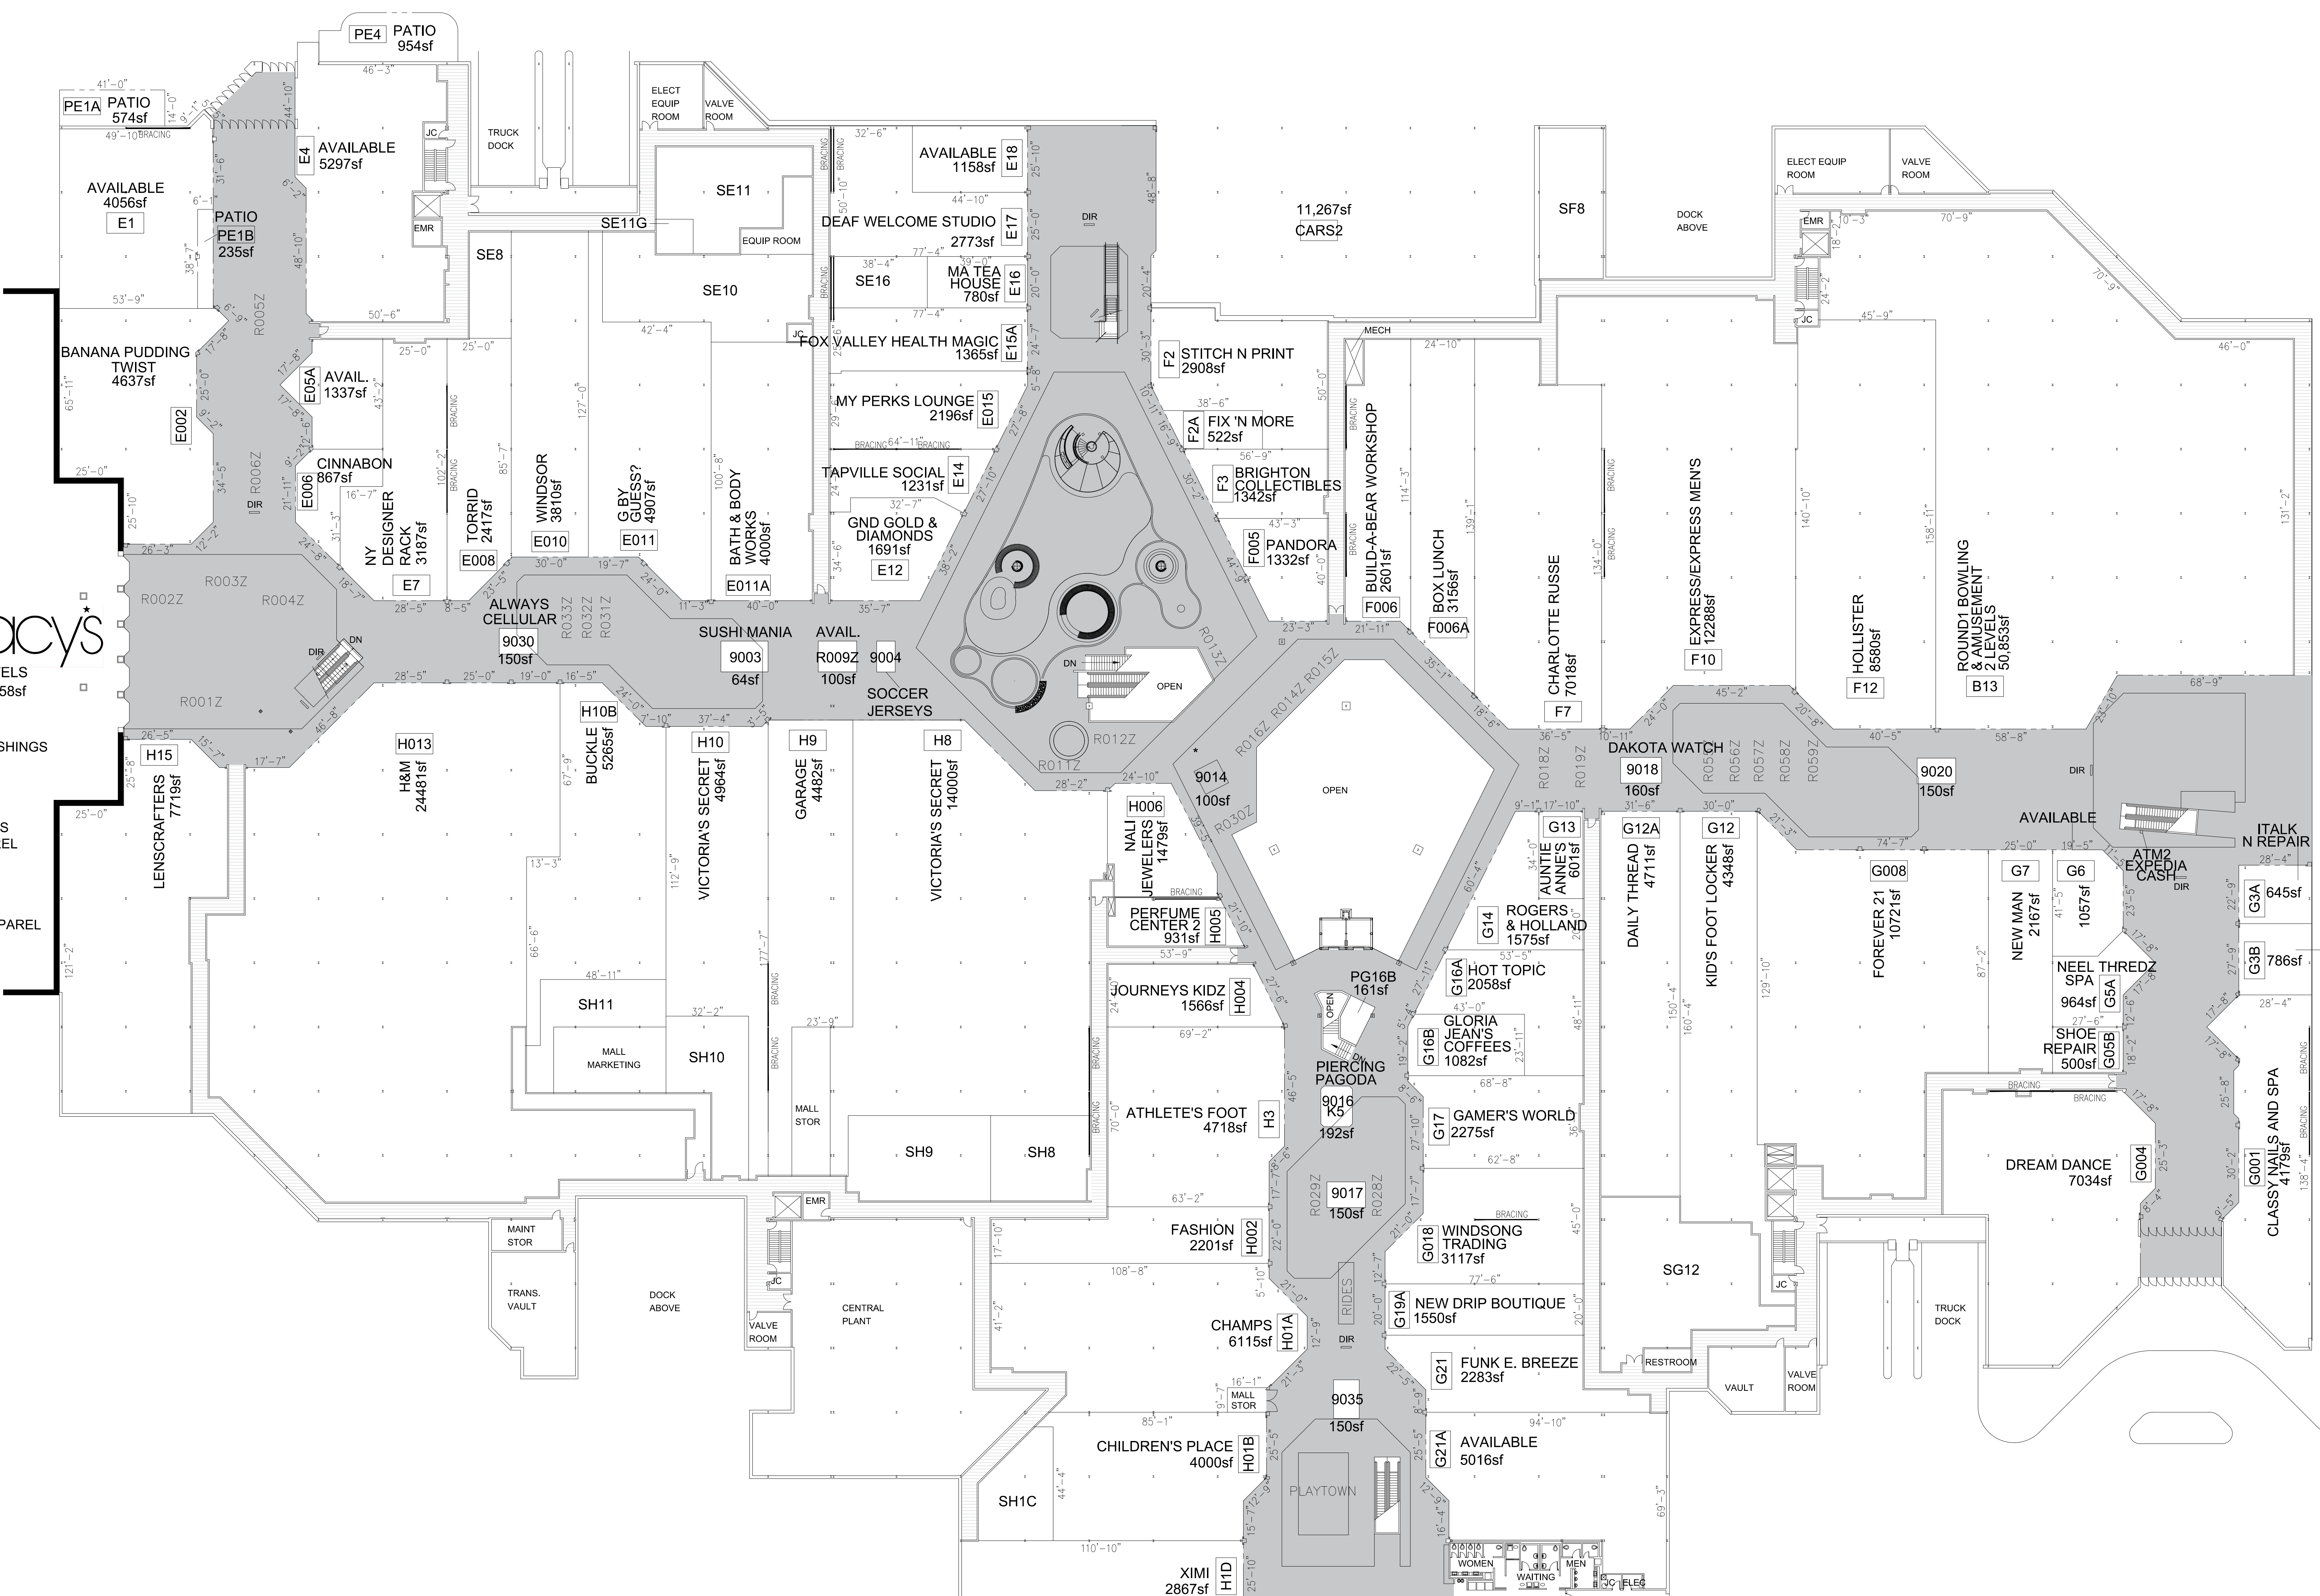

LEVEL 1:
COSMETICS
JEWELRY
ACCESSORIES
WOMEN'S APPAREL
SHOES
SEPHORA

LEVEL 2:
MEN'S APPAREL
HOME FURNISHINGS
FURNITURE
BEDDING

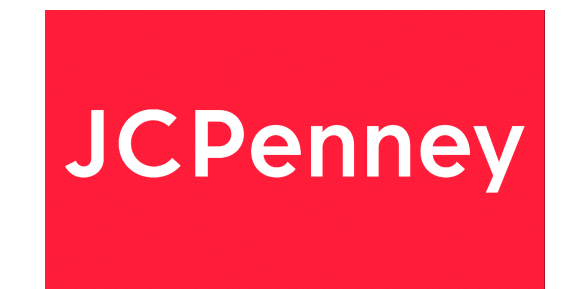

NOTE: This plan is intended for marketing purposes to show the locations and areas of proposed merchants. Information shown is subject to continued revisions. All dimensions shown are approximations and must be field verified by tenant's architect prior to commencement of drawings.

<p>LEASE PLAN LEVEL 1</p> <p>Date: 7.9.24</p> <p>Drawn By: JMF</p>



- 3 LEVELS
229,558sf
- LEVEL 1:
HOME FURNISHINGS
- LEVEL 2:
COSMETICS
JEWELRY
ACCESSORIES
MEN'S APPAREL
SHOES
OUTERWEAR
- LEVEL 3:
WOMEN'S APPAREL
JUNIORS
LINGERIE
SALON



- LEVEL 1:
COSMETICS
JEWELRY
ACCESSORIES
WOMEN'S APPAREL
SHOES
SEPHORA
CHILDREN'S

- LEVEL 2:
MEN'S APPAREL
HOME FURNISHINGS
FURNITURE
BEDDING



2 LEVELS
206,967sf



NOTE: This plan is intended for marketing purposes to show the locations and areas of proposed merchants. Information shown is subject to continued revisions. All dimensions shown are approximations and must be field verified by tenant's architect prior to commencement of drawings.

**LEASE PLAN
LEVEL 2**

Date: 7.9.24

Drawn By: JMF