




THE VALLEY

SAN DIEGO, CA

NOTE: This plan is intended for marketing purposes to show the locations and areas of proposed merchants. Information shown is subject to continued revisions. All dimensions shown are approximations and must be field verified by tenant's architect prior to commencement of drawings.

SITE PLAN
 Date: 1.28.25
 Drawn By: JMF

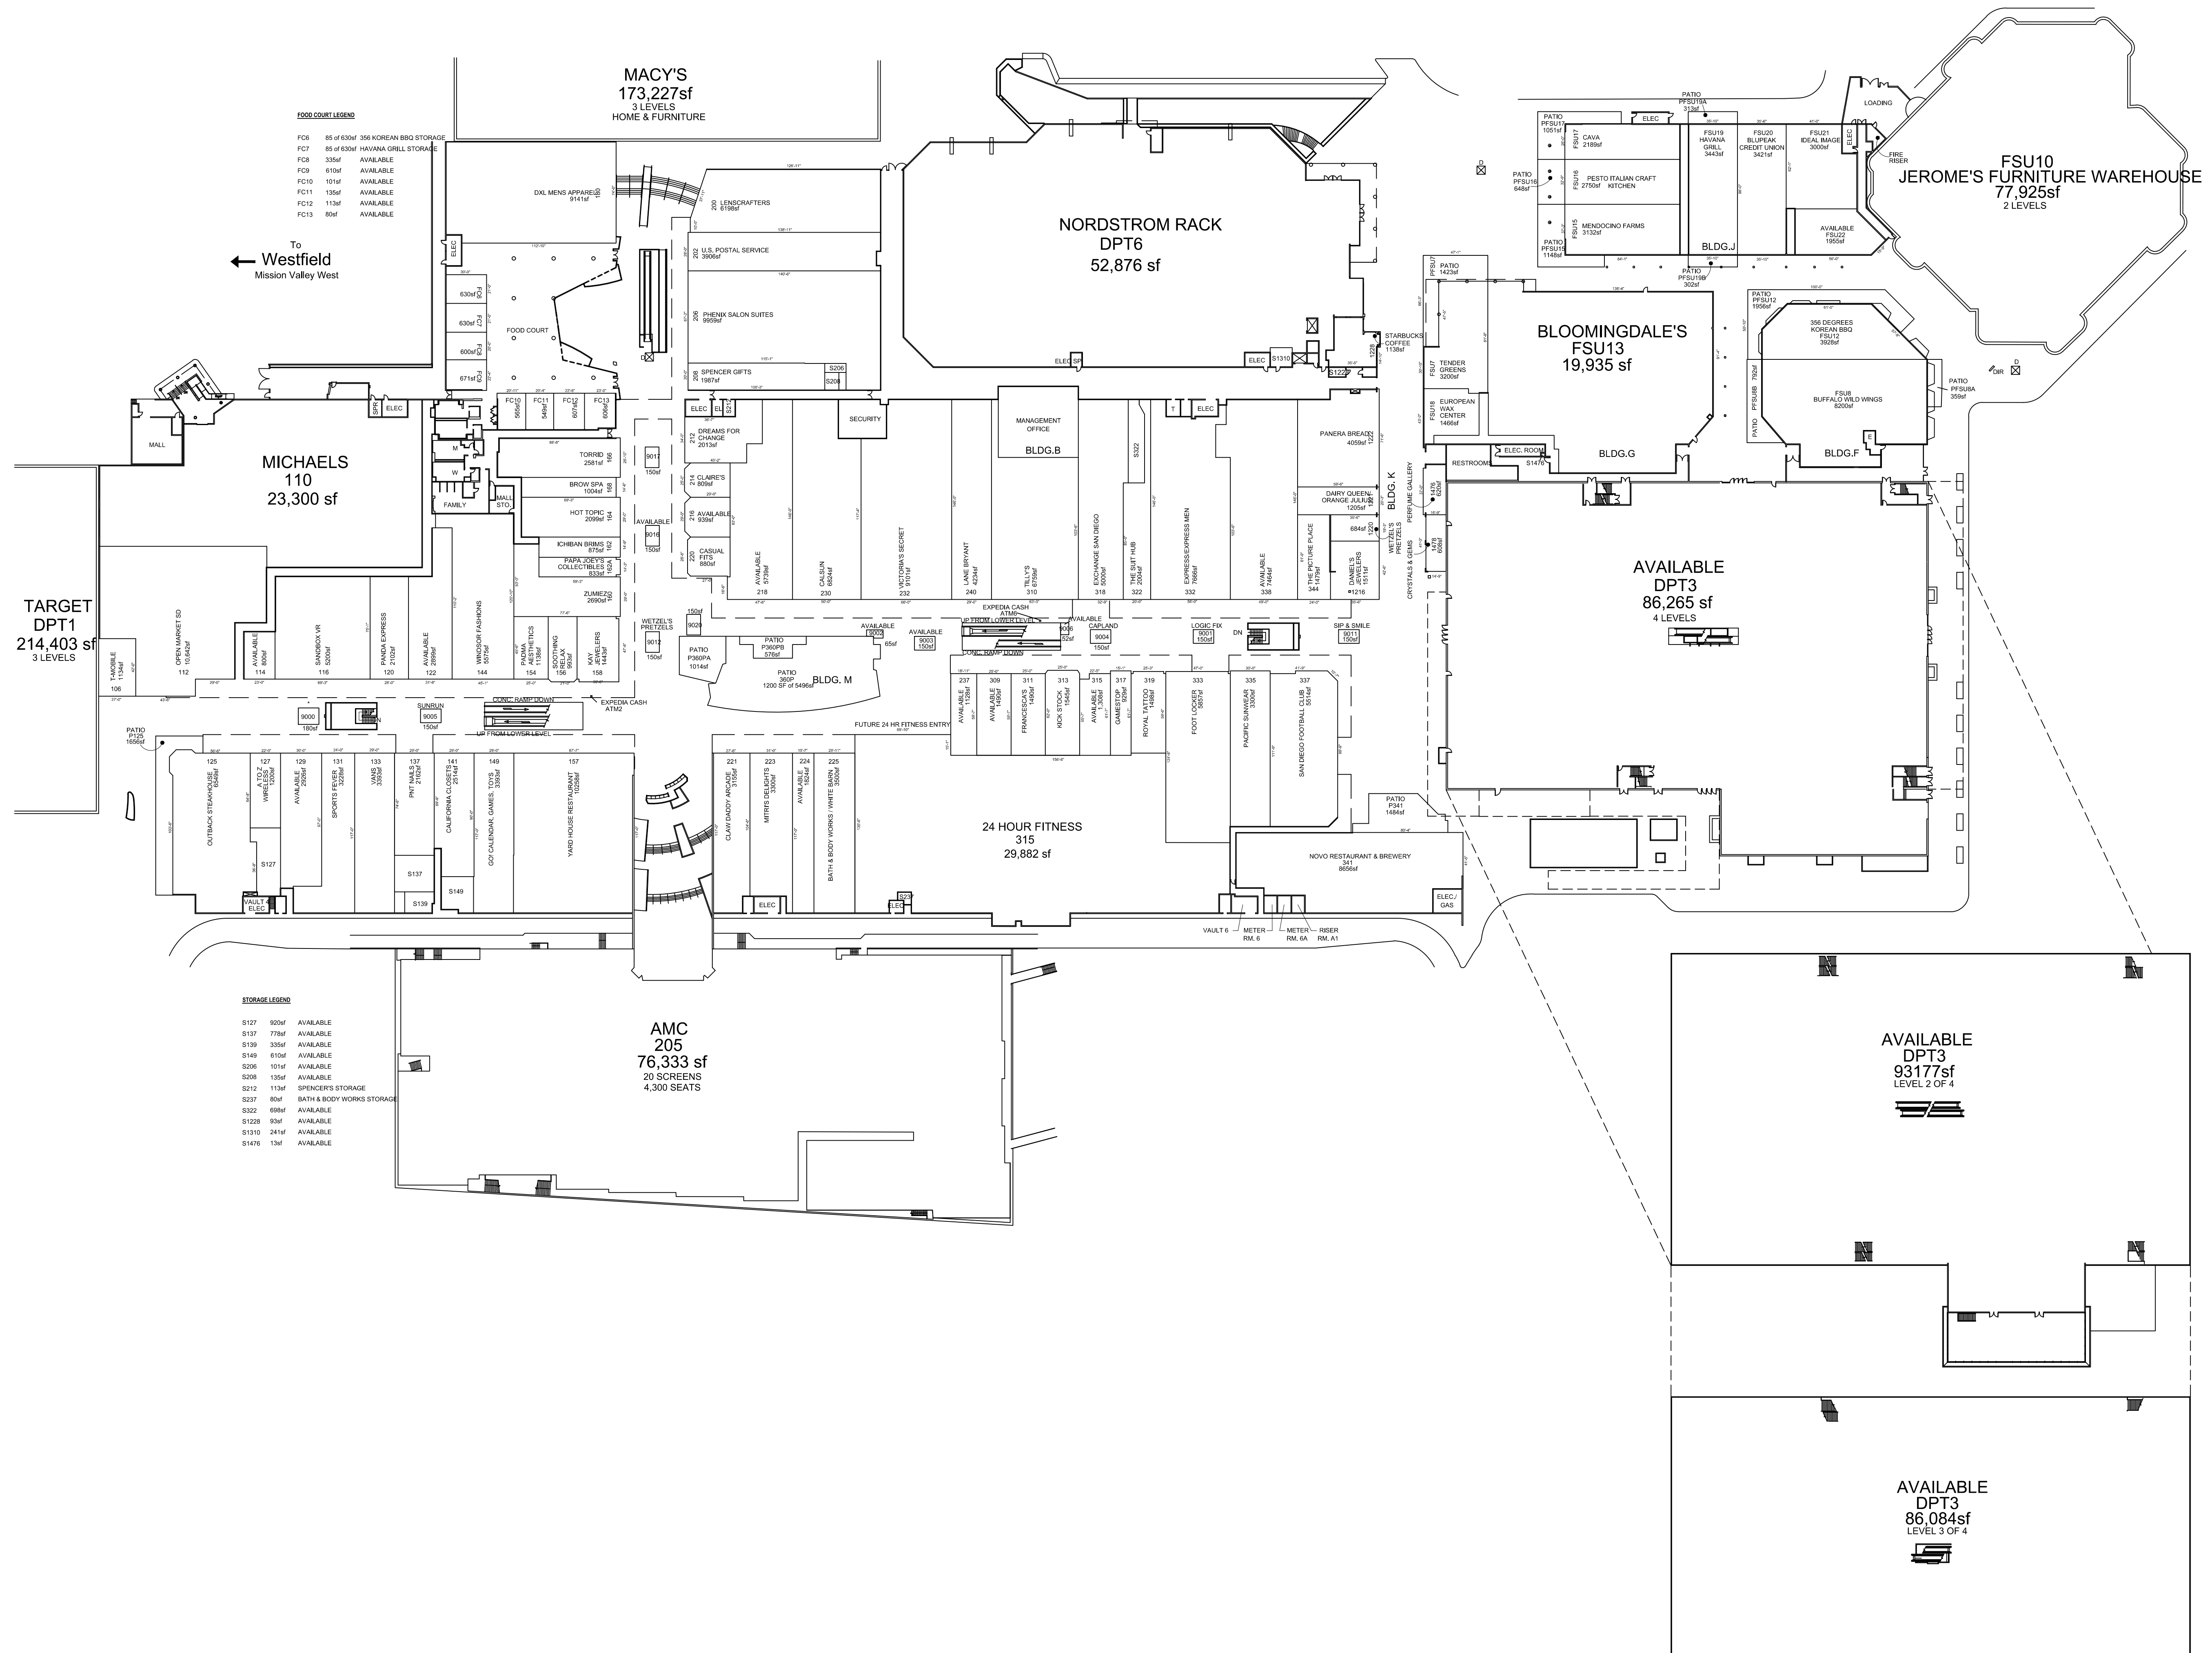

- FOOD COURT LEGEND**
- FC6 85 of 630sf 356 KOREAN BBQ STORAGE
 - FC7 85 of 630sf HAWANA GRILL STORAGE
 - FC8 335sf AVAILABLE
 - FC9 630sf AVAILABLE
 - FC10 101sf AVAILABLE
 - FC11 135sf AVAILABLE
 - FC12 113sf AVAILABLE
 - FC13 89sf AVAILABLE

- STORAGE LEGEND**
- S127 920sf AVAILABLE
 - S137 778sf AVAILABLE
 - S139 330sf AVAILABLE
 - S149 610sf AVAILABLE
 - S206 101sf AVAILABLE
 - S208 135sf AVAILABLE
 - S212 113sf SPENCER'S STORAGE
 - S237 80sf BATH & BODY WORKS STORAGE
 - S322 699sf AVAILABLE
 - S1228 93sf AVAILABLE
 - S1310 241sf AVAILABLE
 - S1476 13sf AVAILABLE



THE VALLEY

SAN DIEGO, CA

NOTE: This plan is intended for marketing purposes to show the locations and areas of proposed merchants. Information shown is subject to continued revisions. All dimensions shown are approximations and must be field verified by tenant's architect prior to commencement of drawings.

LEASE PLAN
Date: 1.28.25
Drawn By: JMF