


GREENWOOD MALL

BOWLING GREEN, KENTUCKY

NOTE: This plan is intended for marketing purposes to show the locations and areas of proposed merchants. Information shown is subject to continued revisions. All dimensions shown are approximations and must be field verified by tenant's architect prior to commencement of drawings.

SITE PLAN
 Date: 9.16.25
 Drawn By: JMF

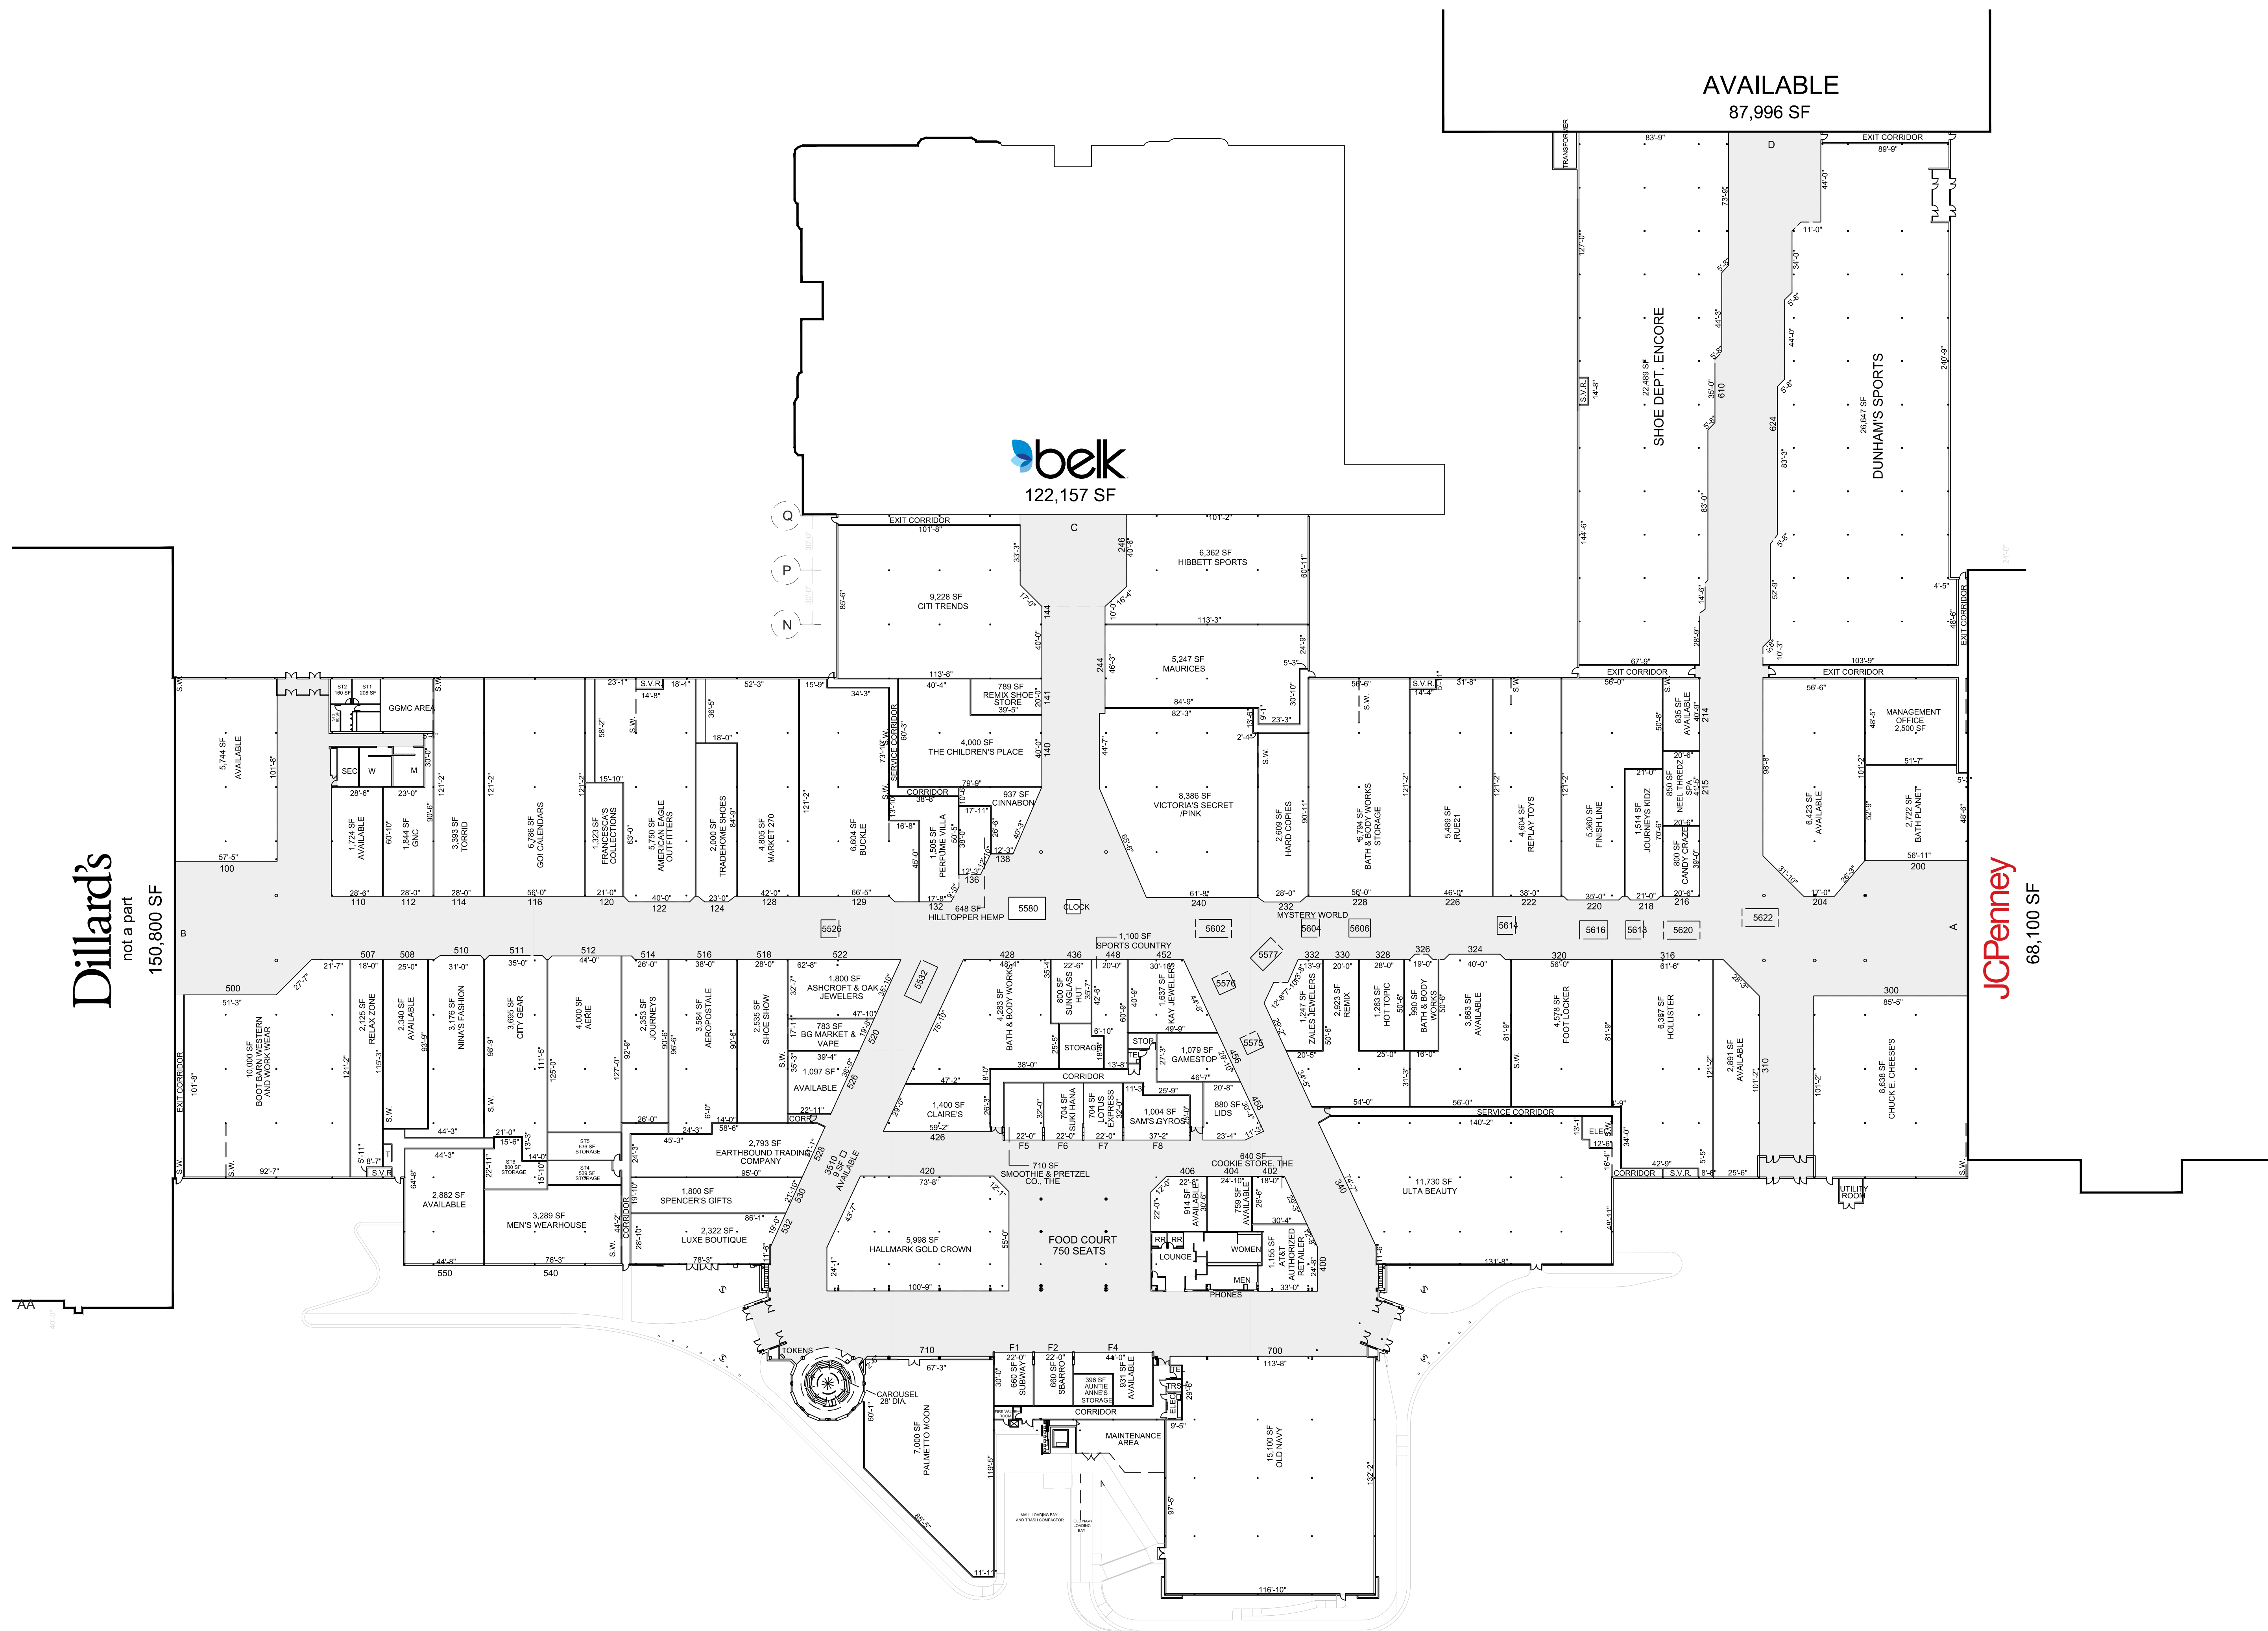

Dillard's
not a part
150,800 SF

belk
122,157 SF

AVAILABLE
87,996 SF

JCPenney
68,100 SF



GREENWOOD MALL

BOWLING GREEN, KENTUCKY

NOTE: This plan is intended for marketing purposes to show the locations and areas of proposed merchants. Information shown is subject to continued revisions. All dimensions shown are approximations and must be field verified by tenant's architect prior to commencement of drawings.

LEASE PLAN

Date: 9.16.25
Drawn By: JMF