

arden fair


SACRAMENTO, CA

NOTE: This plan is intended for marketing purposes to show the locations and areas of proposed merchants. Information shown is subject to continued revisions. All dimensions shown are approximations and must be field verified by tenant's architect prior to commencement of drawings.

SITE PLAN

Date: 8.25.25

Drawn By: JMF

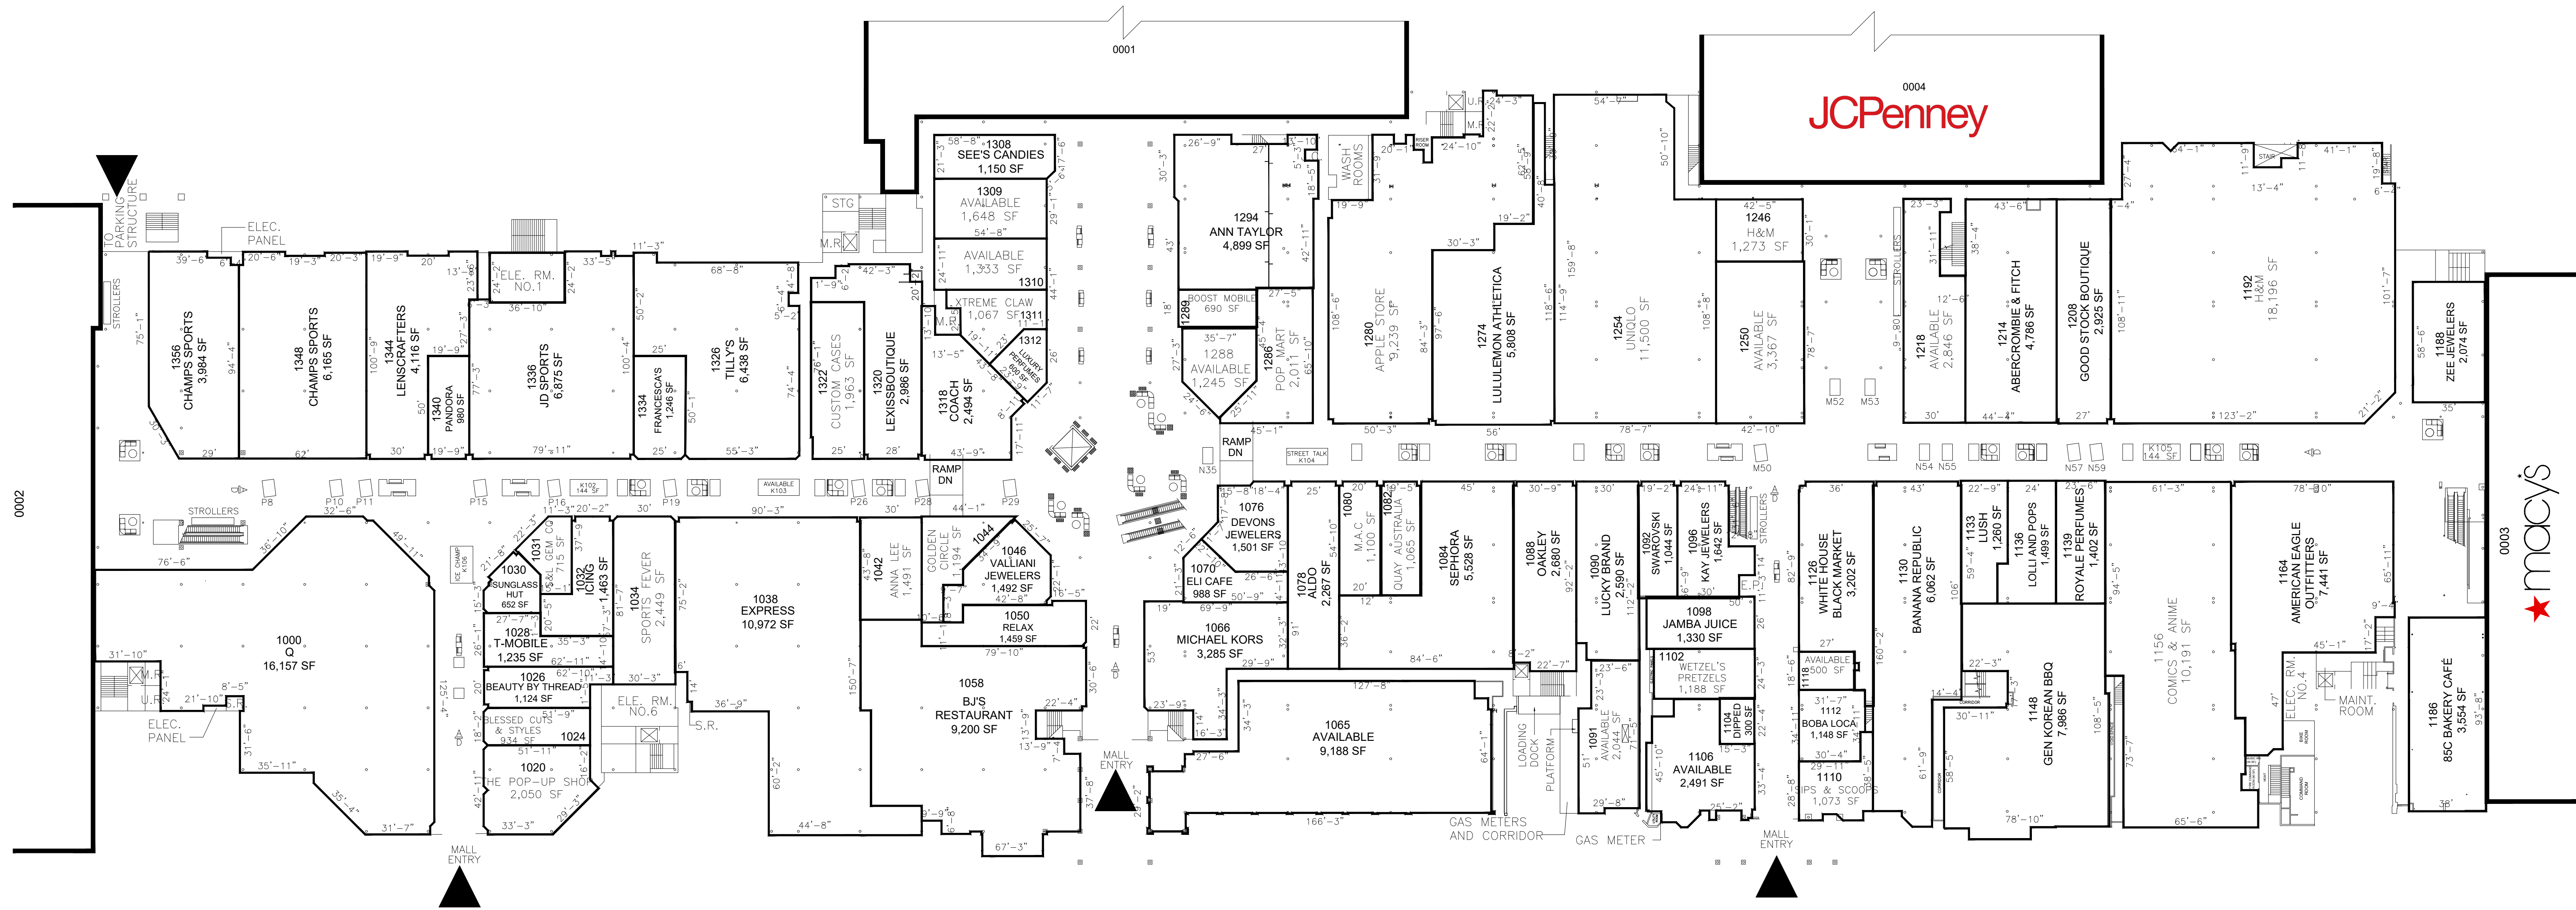


arden fair

SACRAMENTO, CA

NOTE: This plan is intended for marketing purposes to show the locations and areas of proposed merchants. Information shown is subject to continued revisions. All dimensions shown are approximations and must be field verified by tenant's architect prior to commencement of drawings.

LEASE PLAN LEVEL 1
 Date: 8.25.25
 Drawn By: JMF

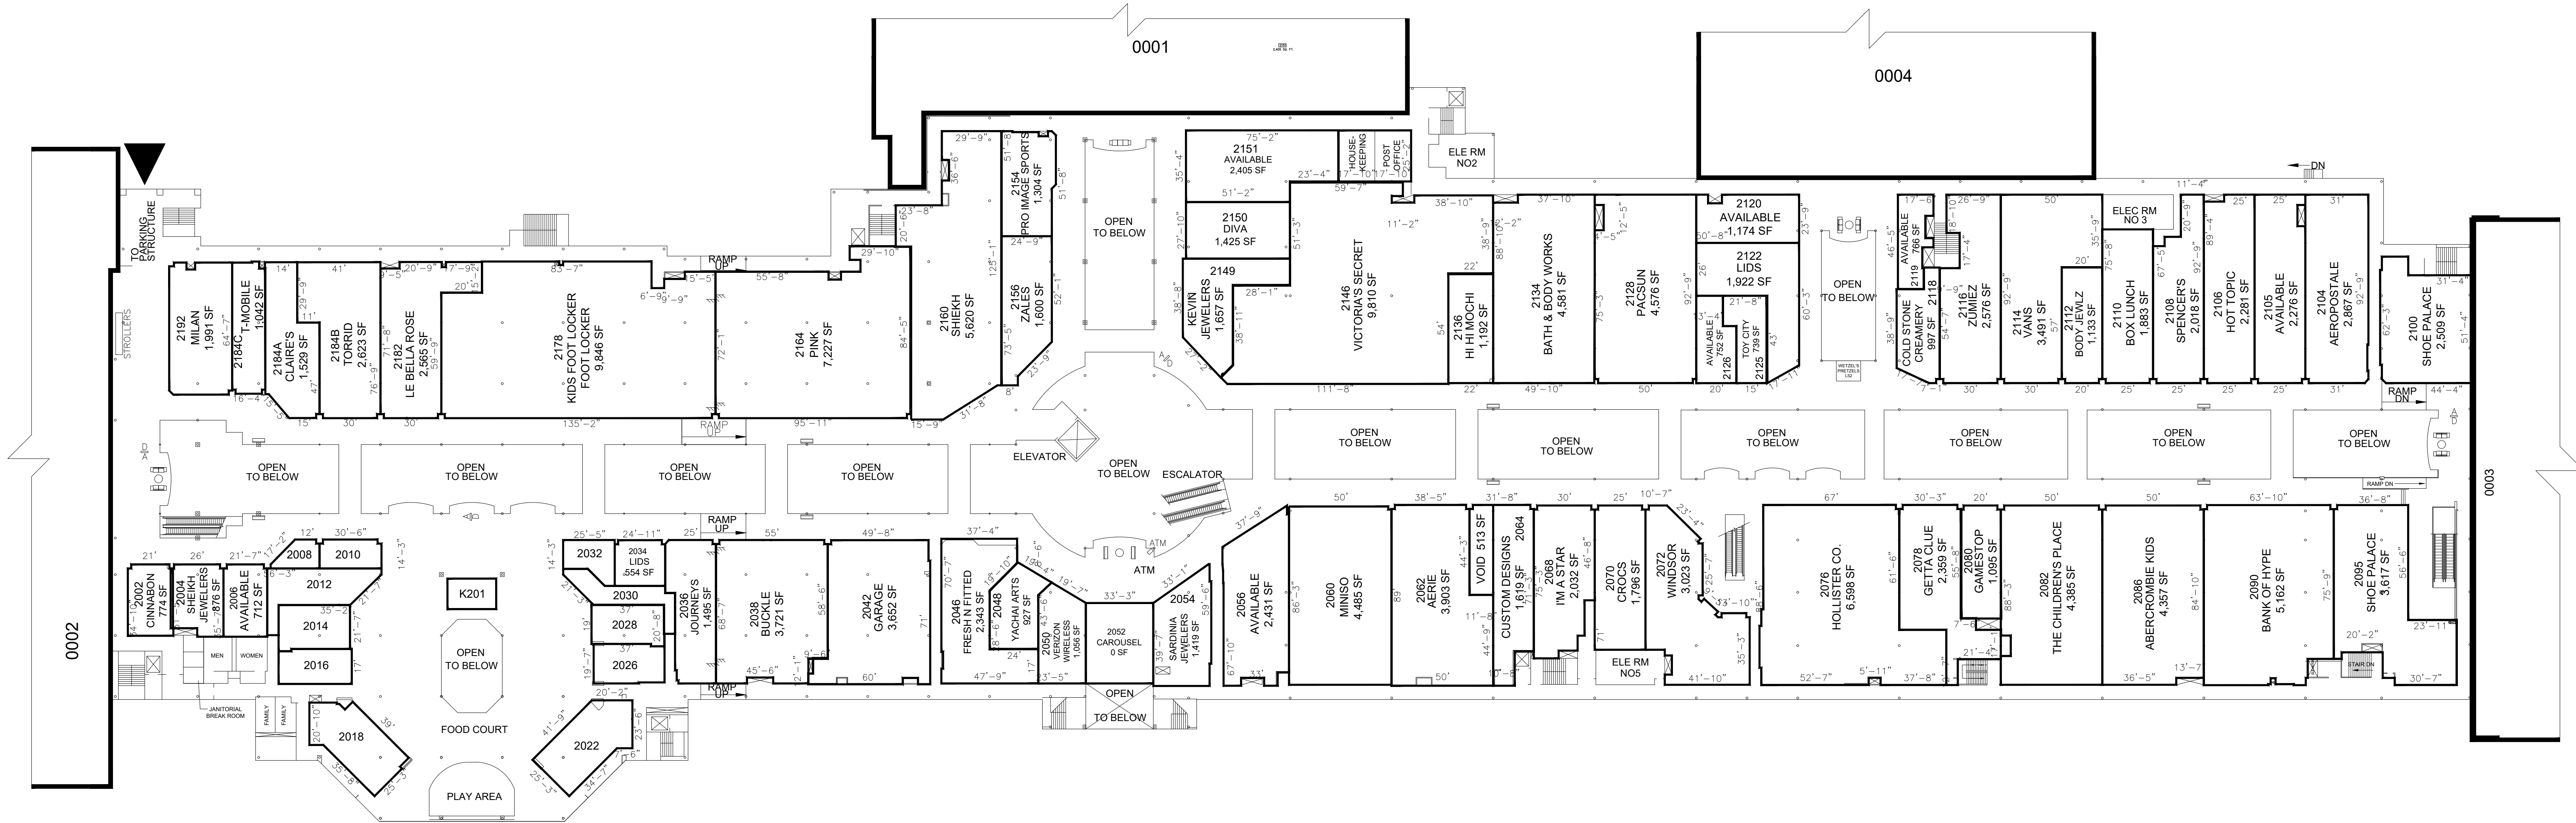

Food Court

- 2008 AUNTIE ANNE'S - 266 SF
- 2010 CRAZY FRUIT & ICE CREAM TRUJILLO - 431 SF
- 2012 TACO BELL - 987 SF
- 2014 SBARRO, THE ORIGINAL NEW YORK PIZZA - 765 SF
- 2016 HOT DOG ON A STICK - 614 SF
- 2018 ICHIBAN SUSHI - 1,297 SF
- 2022 PANDA EXPRESS - 1,169 SF
- 2026 CHARLEYS PHILLY STEAKS - 686 SF
- 2028 SEOUL EXPRESS - 698 SF
- 2030 RUBY THAI KITCHEN - 611 SF
- 2032 HYPEBOYZ TRI-TIP - 437 SF
- K201 CHOCOLATE BASH - 360 SF

	<h1 style="margin: 0;">arden fair</h1> <p style="margin: 0;">SACRAMENTO, CA</p>	<p>NOTE: This plan is intended for marketing purposes to show the locations and areas of proposed merchants. Information shown is subject to continued revisions. All dimensions shown are approximations and must be field verified by tenant's architect prior to commencement of drawings.</p>	<p>LEASE PLAN LEVEL 2</p>
		<p>Date: 9.8.25</p> <p>Drawn By: MDD</p>	